

**job**  
**1429.02**

**date**  
**08.11.17**

**revisions**

**mike jacob sportspark**  
RENOVATION  
6901 N. Casa Grande Hwy  
Tucson, AZ 85713

**plans - entry**


**a1.2**

**general notes**


- XXX

**keynotes**

- 0.1 LINE OF ROOF ABOVE.
- 0.2 LINE OF WALL BELOW.
- 0.6 EXISTING ENTRY BUILDING.
- 2.10 EXISTING FLAGPOLE TO REMAIN. PROTECT THROUGHOUT CONSTRUCTION.
- 2.15 CHAIN LINK FENCE AROUND FIELD - SEE LANDSCAPE.
- 2.32 EXISTING REMOVABLE BOLLARD TO REMAIN. PROTECT THROUGH CONSTRUCTION.
- 2.33 EXISTING ASPHALT PAVEMENT TO REMAIN. PROTECT THROUGH CONSTRUCTION.
- 2.36 ASPHALT PATH WITH CONCRETE PERIMETER HEADER - SEE LANDSCAPE.
- 3.3 4" CONCRETE SIDEWALK.
- 3.16 EXISTING CONCRETE SIDEWALK TO REMAIN.
- 4.4 8X8X16 SPLIT FACE CMU RETAINING WALL, INTEGRAL COLORED TO MATCH EXISTING. 2" SOLID CAP BLOCK. 8" CHAIN LINK FENCE AT INSIDE FACE OF WALL.
- 4.8 8X8X16 SMOOTH FACE CMU COLUMN SUPPORTING SIGN. COORDINATE CONDUIT REQUIREMENTS WITH ELECTRICAL DRAWINGS.
- 5.4 ORNAMENTAL IRON GATE.
- 5.13 STEEL BOLLARD FILLED WITH CONCRETE.

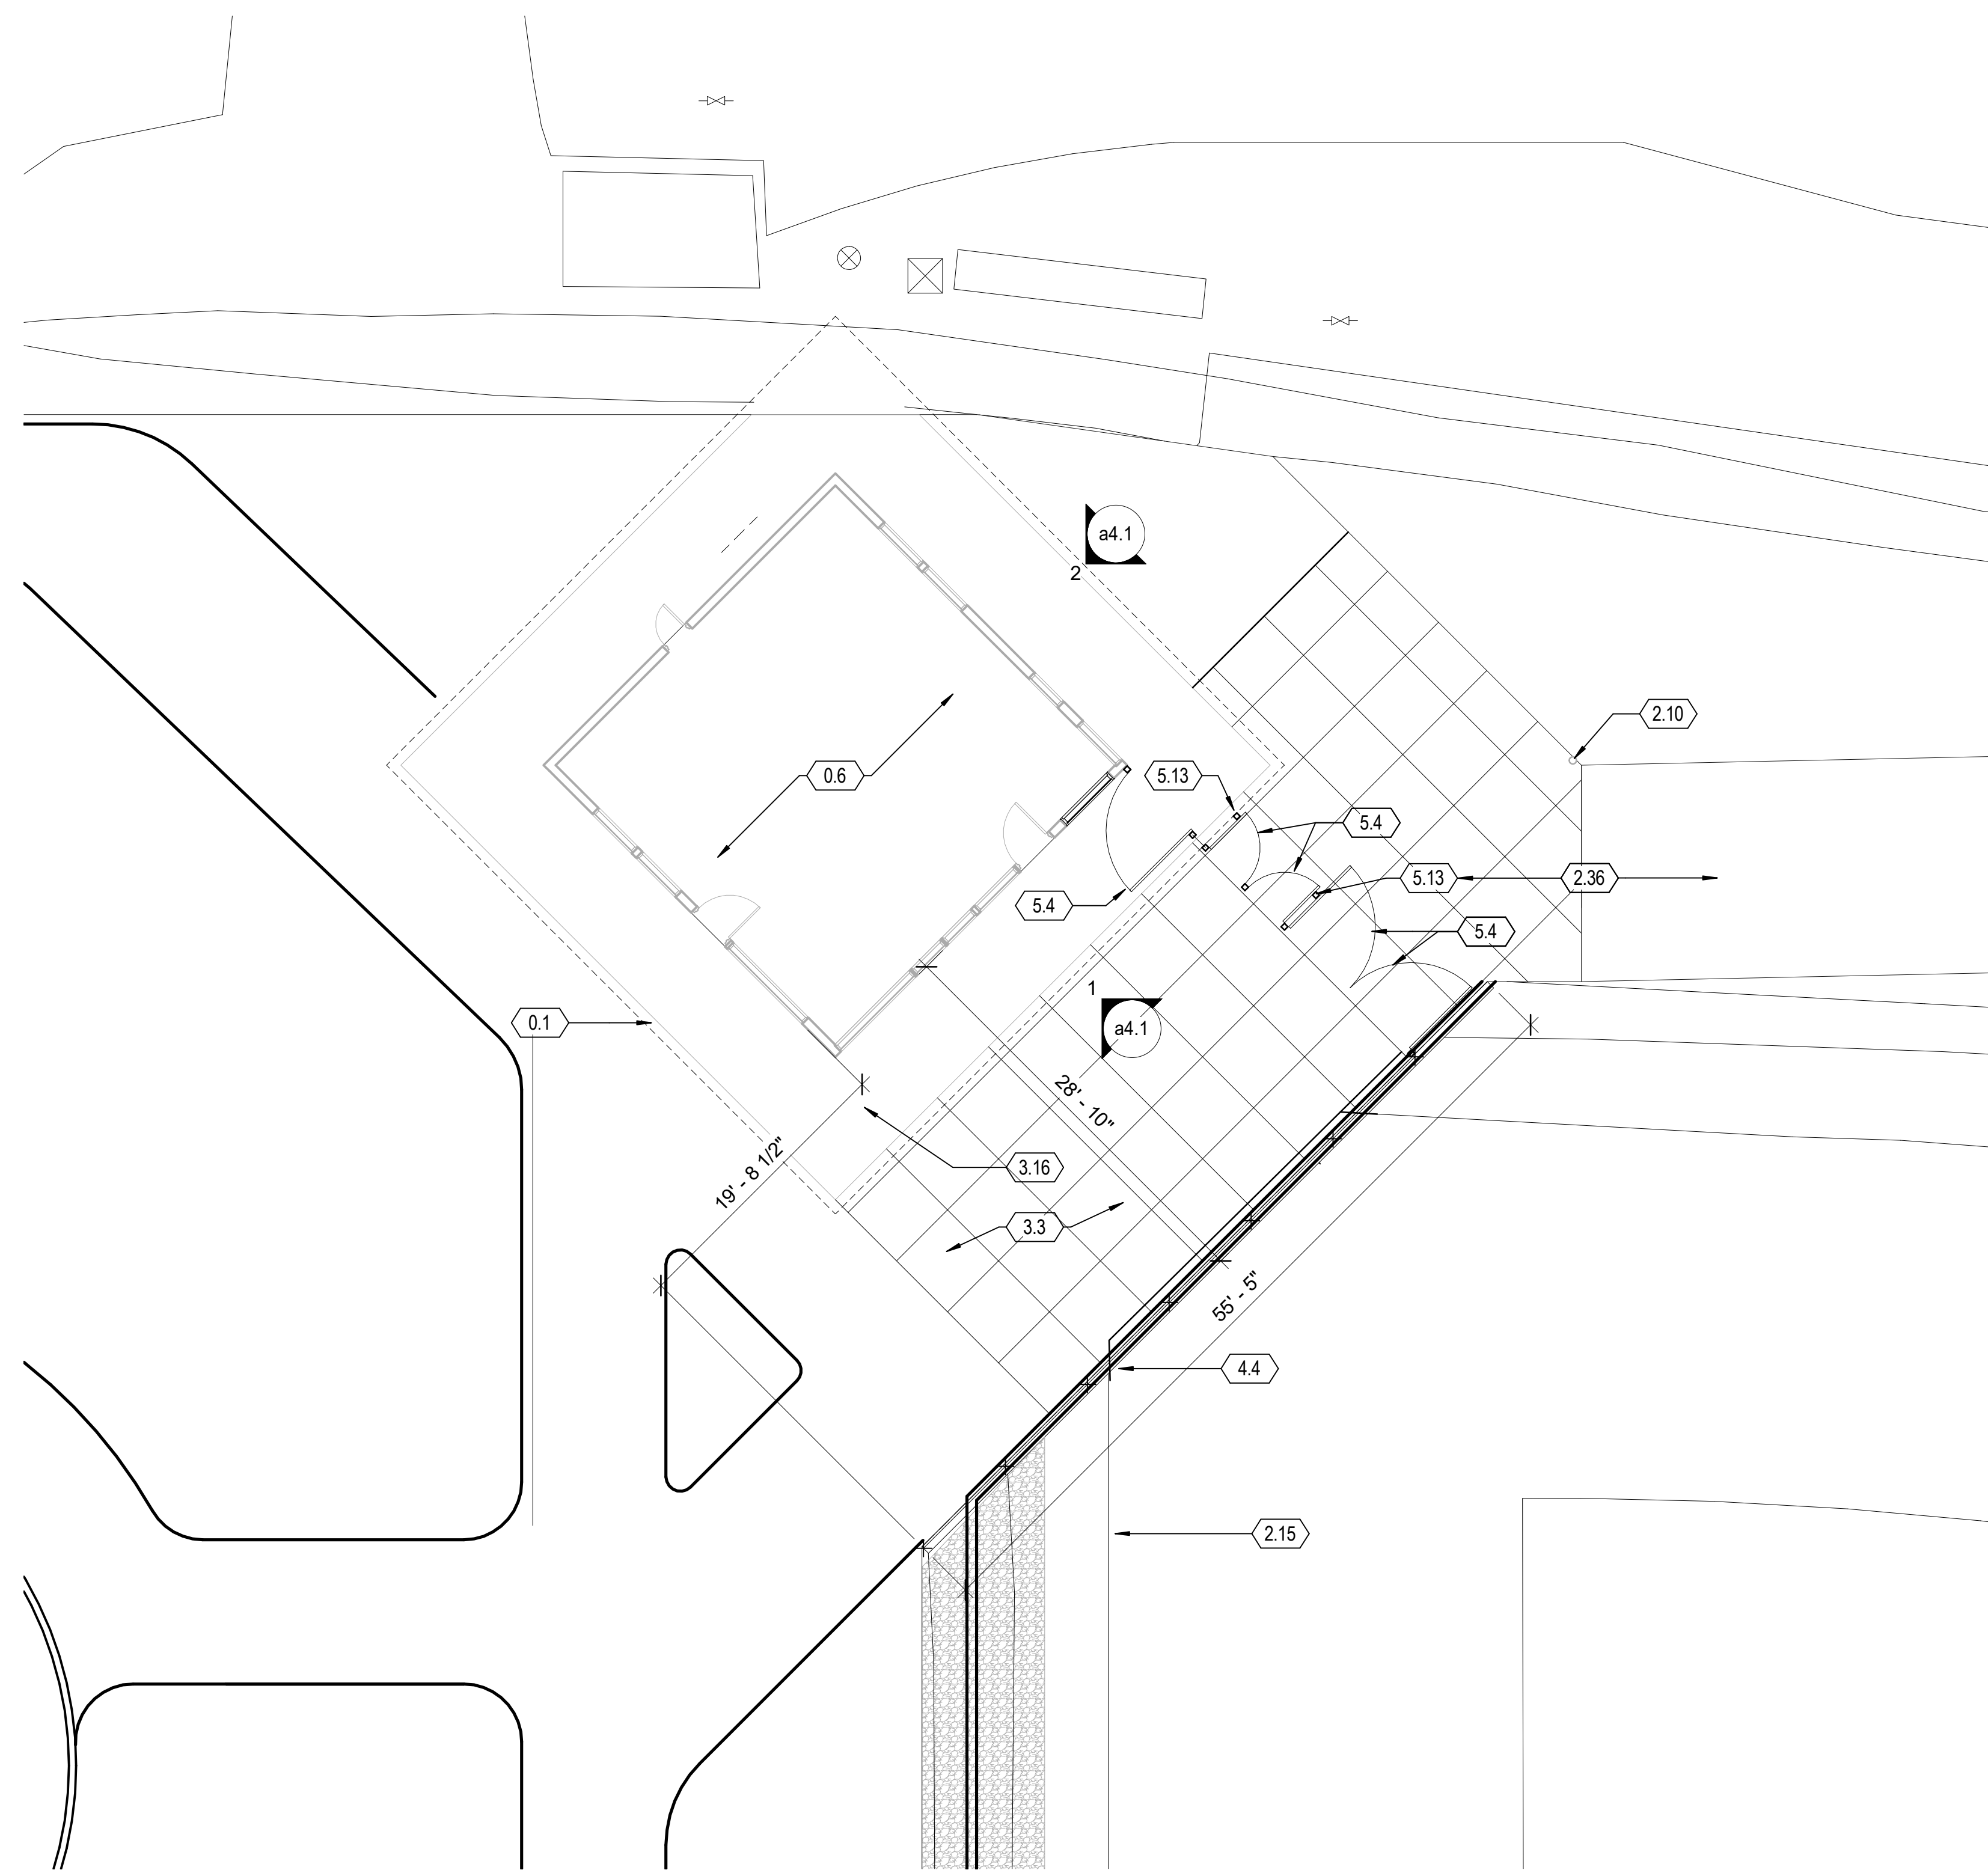

**1**  
**a1.2**  
**entry building floor plan**  
1/8" = 1'-0"  
north

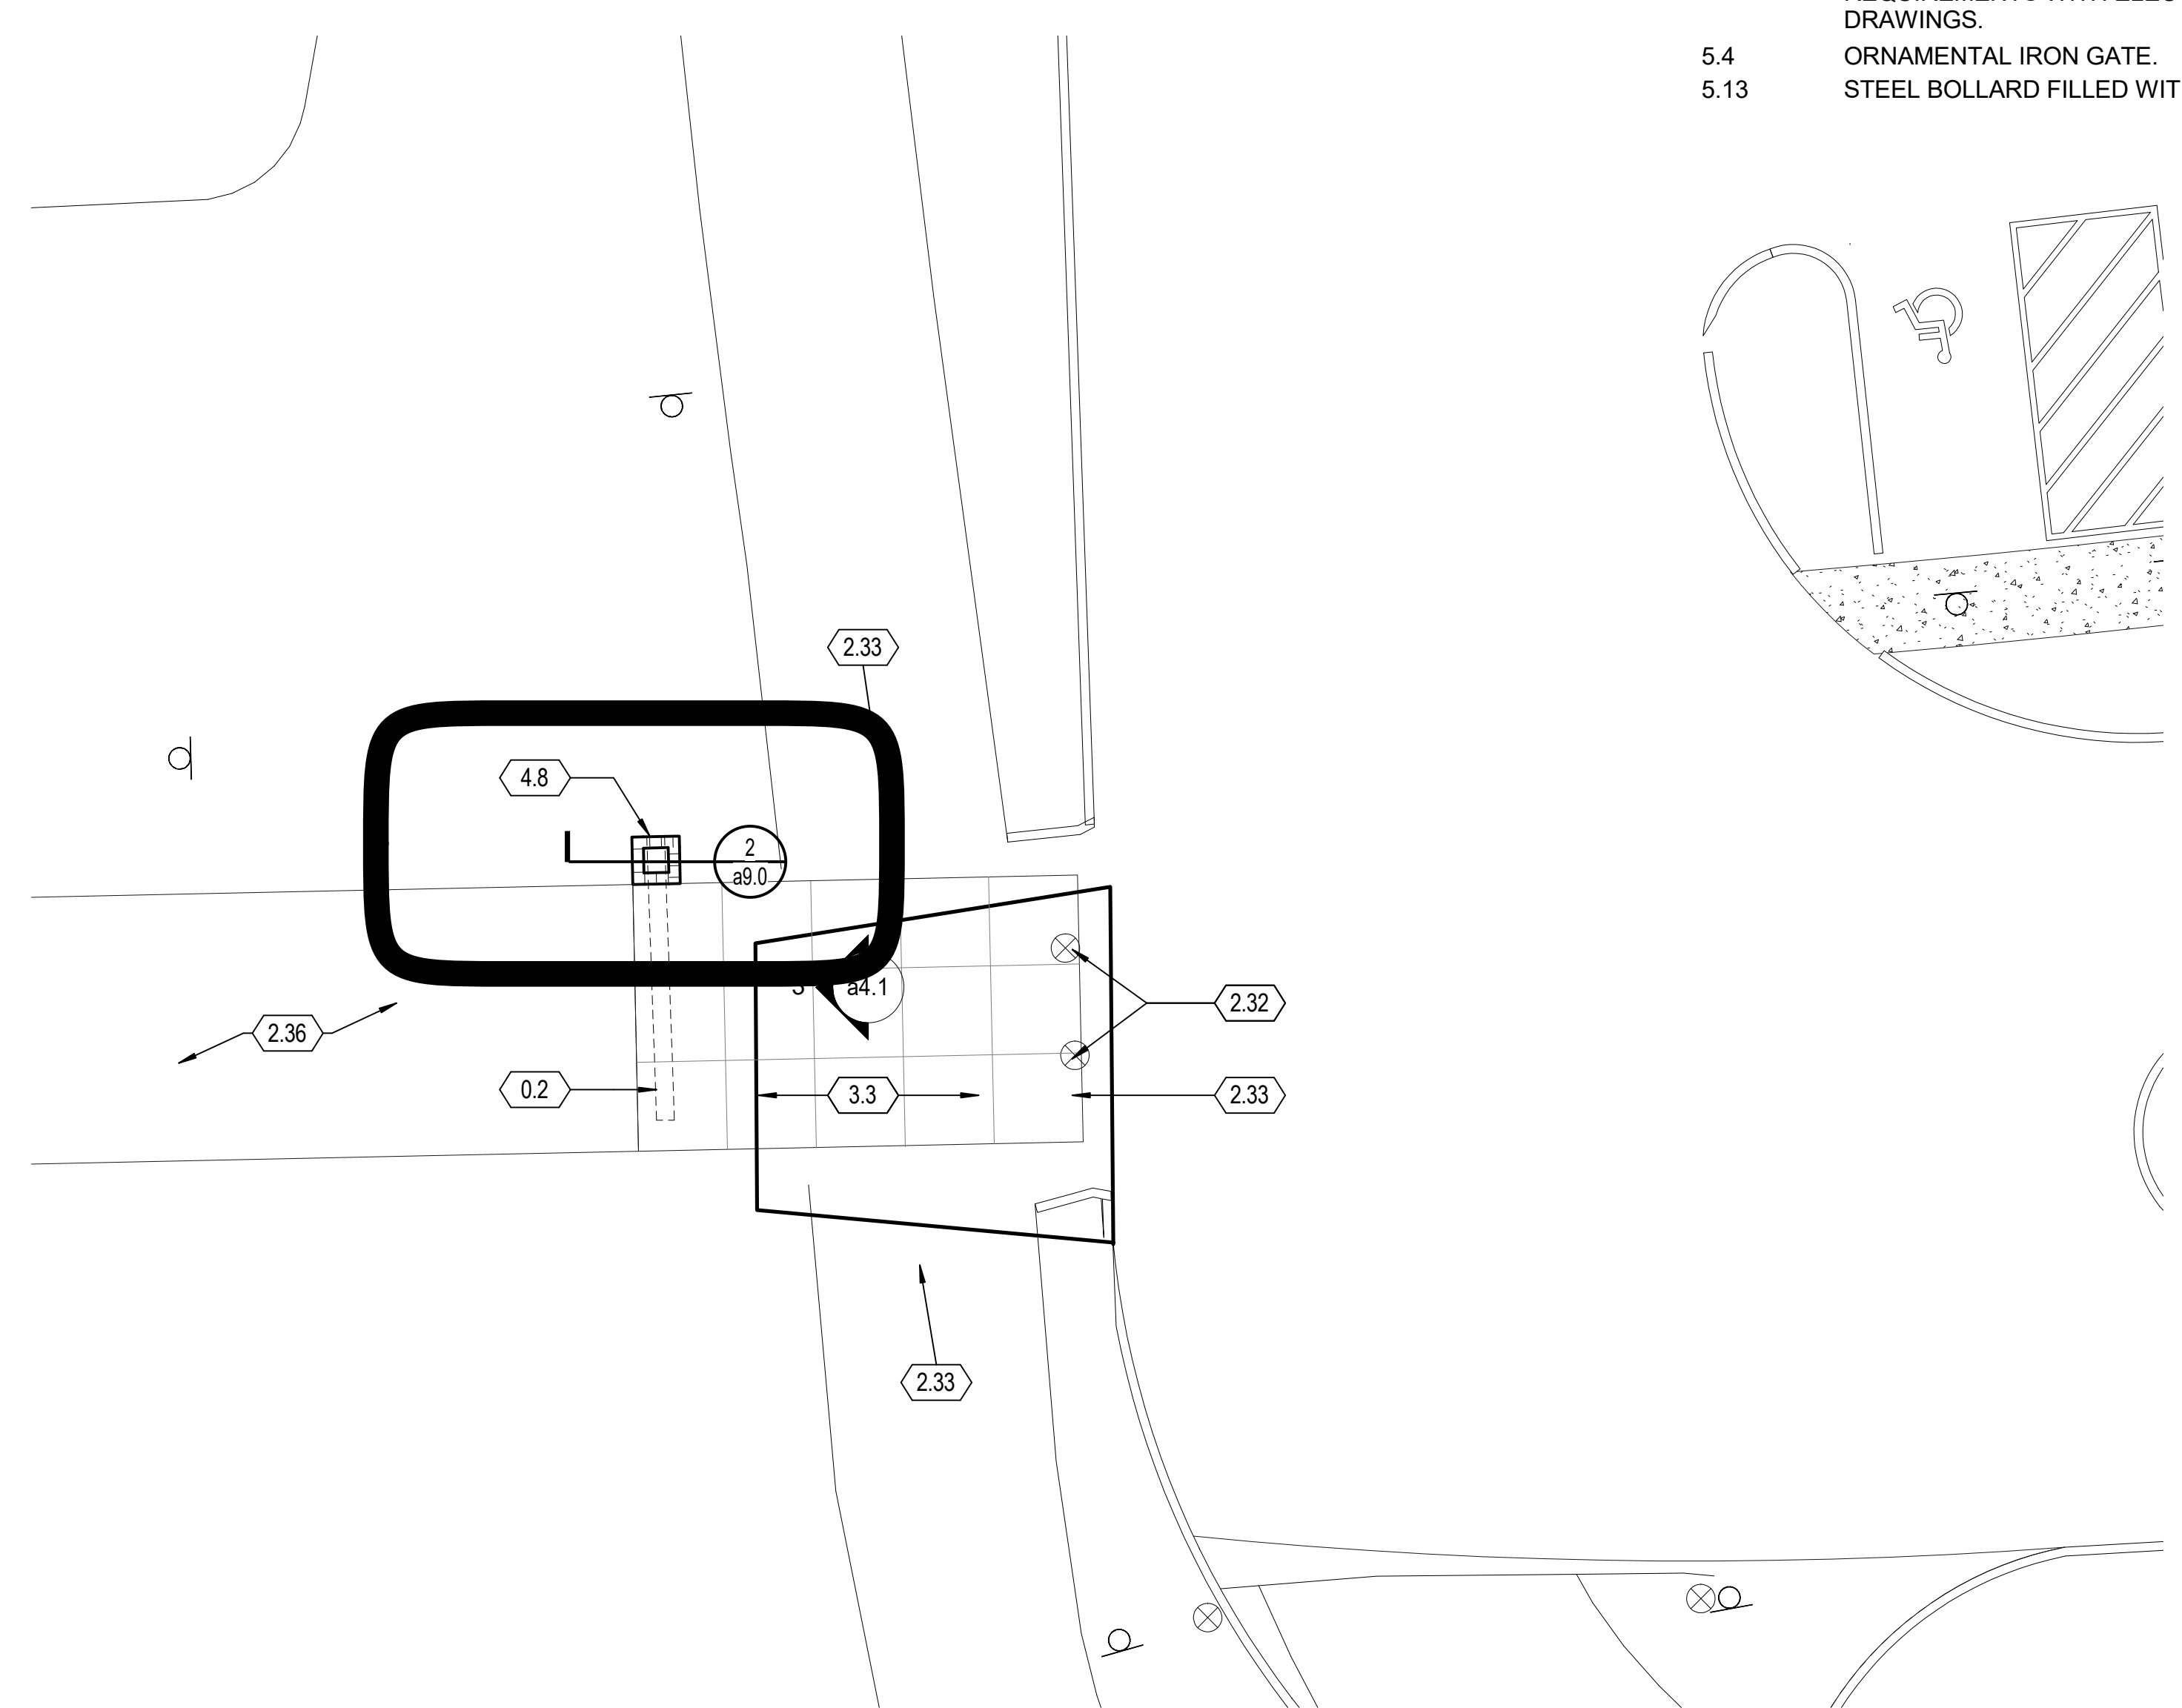

**3**  
**a1.2**  
**entrance monument and procession**  
1/8" = 1'-0"  
north